


# Prospective Installation Diagram

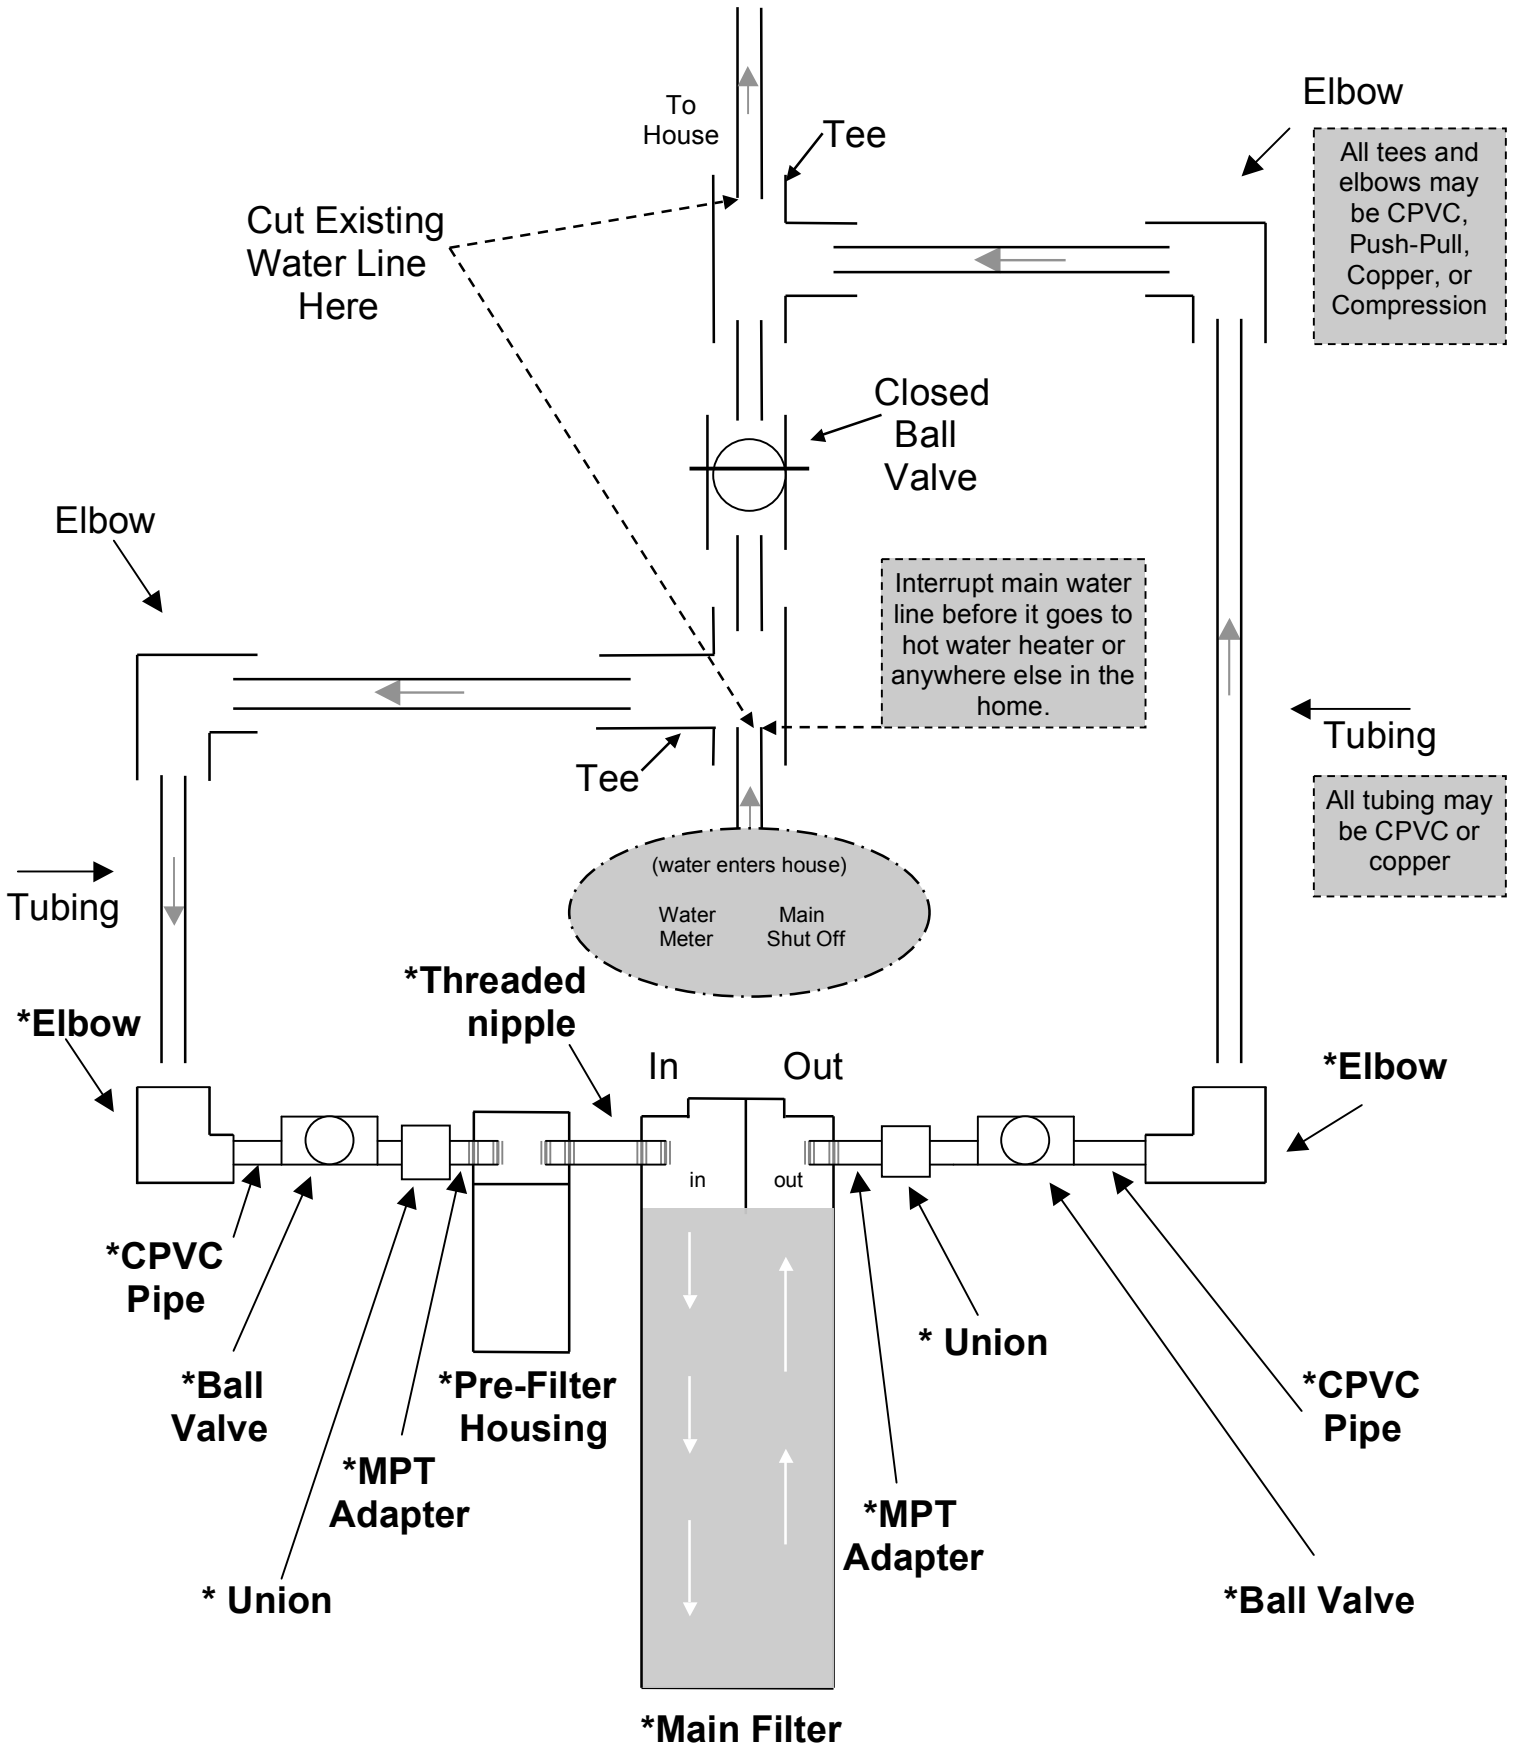

**\*Items supplied by The WaterMan**

*Not drawn to scale*